


Flat Number

Fig 1


PLAN 1

swan
kegs

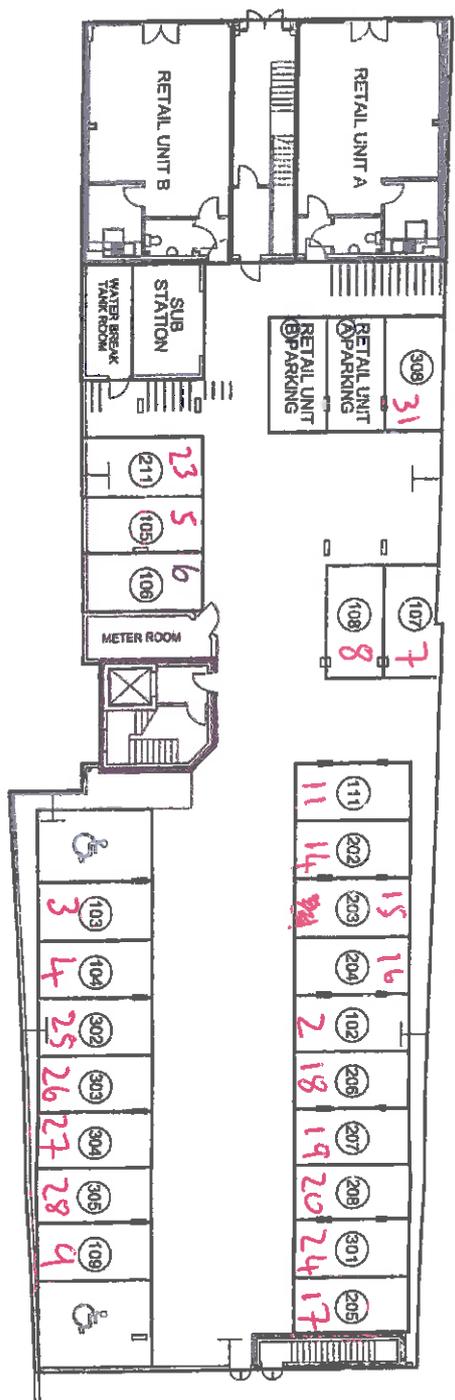

GROUND FLOOR

ANDREW WOTTON ASSOCIATES - CHARTERED ARCHITECTS + PROJECT MANAGEMENT
 53 PARRYS LANE BRISTOL BS9 1AN -- TEL 0117 968 7488 FAX 0117 968 7668

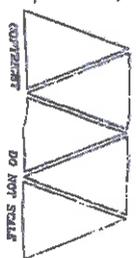

CRICKLADE ROAD SWINDON
 GROUND FLOOR CONVEYANCE PLAN

Scale: 1:200 @ A3 16/4/04
 Drawing No: 411/601 Rev. J